


RELEVU ETAJ 1

SCARA 1:100

Anexa Nr. 1.37 la regulament

Nr. Cadastral	Suprafata utila (mp)	UAT	Adresa imobilului:
111288-C1	214.2	jud. Ilfov, oras Popesti Leordeni, Strada Drumul Fermei, nr. 110, (Tarla 54/5, Parcela 58, Lot 1)	
Cartea Funciara colectiva nr.		UAT	Popesti Leordeni
Cod unitate individuala (U)		CF individuala	

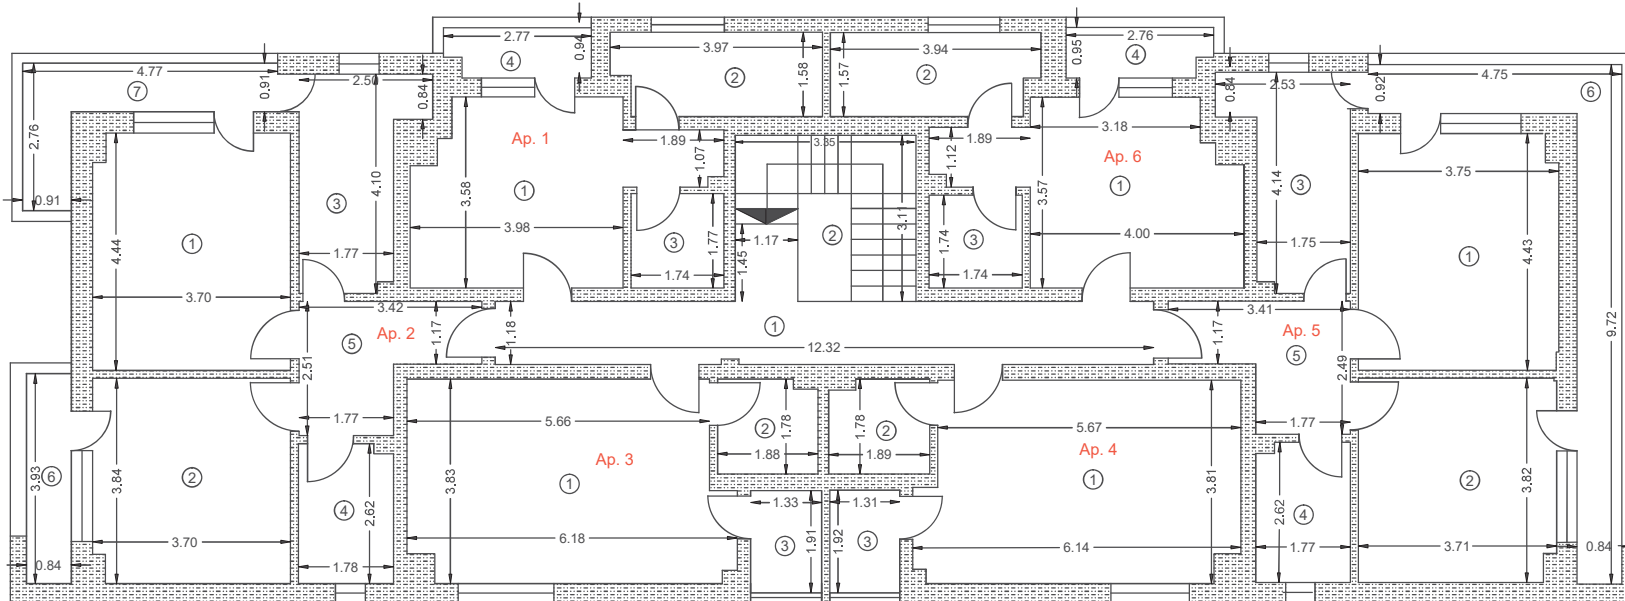

Nr. ap.	Nr. incapere	Denumire incapere	Suprafata (mp)
1	1	Camera	15.3
	2	Bucatarie	6.0
	3	Baie	3.1
	Suprafata utila = 24.4mp		
	4	Balcon	2.5
Suprafata totala = 26.9mp			
2	1	Living	16.3
	2	Dormitor	14.1
	3	Bucatarie	7.8
	4	Baie	4.6
	5	Hoi	6.4
	Suprafata utila = 49.2mp		
	6	Balcon	3.3
7	Balcon	6.0	
Suprafata totala = 58.5mp			
3	1	Camera	22.2
	2	Baie	3.3
	Suprafata utila = 25.5mp		
	3	Logie	2.5
Suprafata totala = 28.0mp			
4	1	Camera	22.1
	2	Baie	3.3
	Suprafata utila = 25.4mp		
	3	Logie	2.5
Suprafata totala = 27.9mp			
5	1	Living	16.5
	2	Dormitor	14.0
	3	Bucatarie	7.8
	4	Baie	4.6
	5	Hoi	6.3
	Suprafata utila = 49.2mp		
6	Balcon	11.8	
Suprafata totala = 61.0mp			
6	1	Camera	15.4
	2	Bucatarie	5.9
	3	Baie	3.0
	Suprafata utila = 24.3mp		
4	Balcon	2.5	
Suprafata totala = 26.8mp			

Intocmit:	Receptionat
SC PRINCECAD EXPERT SRL Seria RO-B-J, Nr. 1173, Clasa III ing. MILITARU SILVIU CATALIN Seria RO-MB-F, Nr. 0372, Categoria B	
Silviu-Catalin Militaru Digitally signed by Silviu-Catalin Militaru Date: 2022.02.23 11:03:03 +02'00'	Claudiu Burduja Digitally signed by Claudiu Burduja Date: 2022.02.24 11:26:53 +02'00'
Data: 04.02.2022	

Parti Comune	1	Hoi de acces	16.2
	Suprafata utila = 16.2mp		
	2	Casa Scarii	8.8
Suprafata totala = 25.0mp			

Total	Suprafata Utila = 214.2 mp		
	Suprafata Totala = 254.1 mp		