


# RELEVU ETAJ 2

SCARA 1:100

Anexa Nr. 1.37 la regulament

Nr. Cadastral	Suprafata utila (mp)	Adresa imobilului:	
111288-C1	214.1	jud. Ilfov, oras Popesti Leordeni, Strada Drumul Fermei, nr. 110, (Tarla 54/5, Parcela 58, Lot 1)	
Cartea Funciara colectiva nr.		UAT	Popesti-Leordeni
Cod unitate individuala (U)		CF individuala	

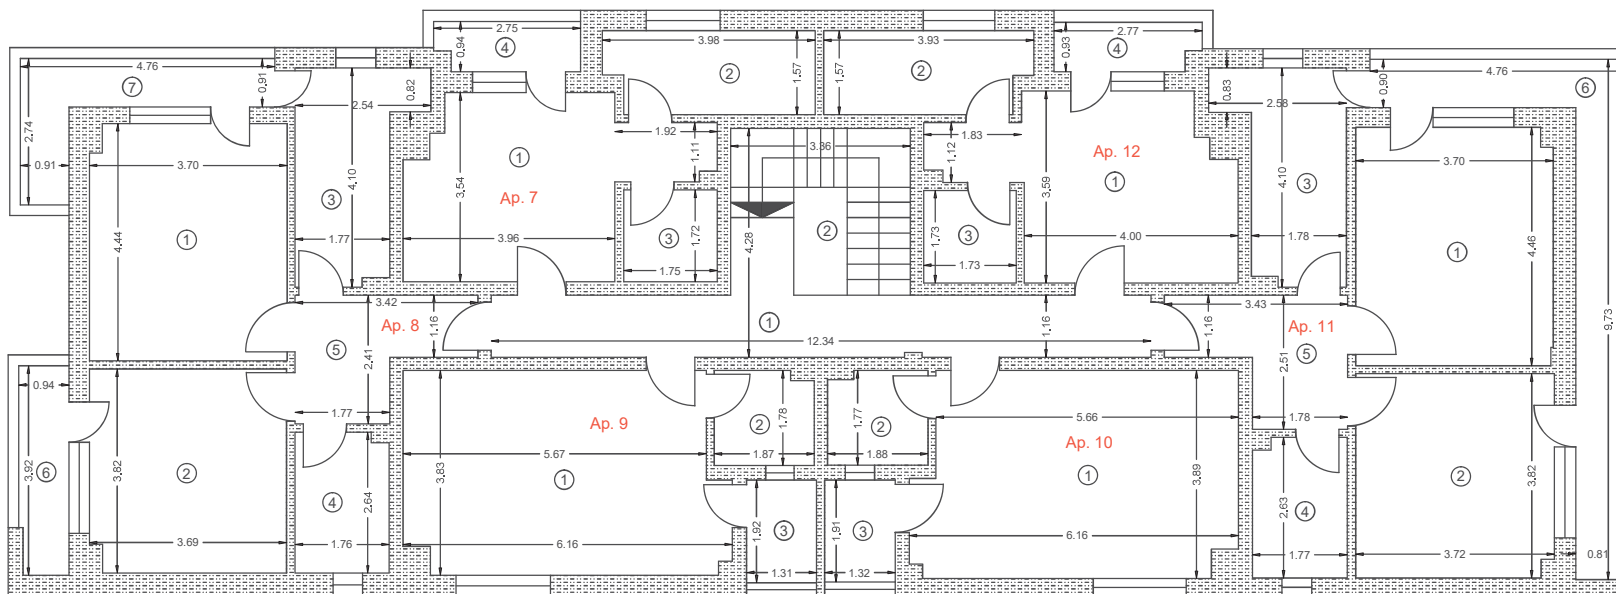

Nr. ap.	Nr. incapere	Denumire incapere	Suprafata (mp)
7	1	Camera	15.2
	2	Bucatarie	6.0
	3	Baie	3.0
	Suprafata utila = 24.2mp		
Balcon			2.5
Suprafata totala = 26.7mp			
8	1	Living	16.3
	2	Dormitor	14.0
	3	Bucatarie	7.8
	4	Baie	4.6
	5	Hol	6.2
	Suprafata utila = 48.9mp		
	6	Balcon	3.6
7	Balcon	6.0	
Suprafata totala = 58.5mp			
9	1	Camera	22.2
	2	Baie	3.2
	Suprafata utila = 25.4mp		
	3	Logie	2.5
Suprafata totala = 27.9mp			
10	1	Camera	22.6
	2	Baie	3.2
	Suprafata utila = 25.8mp		
	3	Logie	2.5
Suprafata totala = 28.3mp			
11	1	Living	16.4
	2	Dormitor	14.1
	3	Bucatarie	7.9
	4	Baie	4.6
	5	Hol	6.4
	Suprafata utila = 49.4mp		
6	Balcon	12.2	
Suprafata totala = 61.6mp			
12	1	Camera	15.5
	2	Bucatarie	5.9
	3	Baie	3.0
	Suprafata utila = 24.4mp		
4	Balcon	2.4	
Suprafata totala = 26.8mp			

Parti Comune		
1	Hol de acces	16.0
Suprafata utila = 16.0mp		
2	Casa Scarii	8.8
Suprafata totala = 24.8mp		

Total	Suprafata Utila =	214.1 mp
	Suprafata Totala =	254.6 mp

Intocmit:	Receptionat
SC PRINCECAD EXPERT SRL Seria RO-B-J, Nr. 1173, Clasa III ing. MILITARU SILVIU CATALIN Seria RO-MB-F, Nr. 0372, Categoria B	
Silviu-Catalin Militaru	Claudiu Burduja
Digitally signed by Silviu-Catalin Militaru Date: 2022.02.23 11:03:15 +02'00'	Digitally signed by Claudiu Burduja Date: 2022.02.24 11:27:05 +02'00'
Data: 04.02.2022	