


RELEVU ETAJ 3

SCARA 1:100

Anexa Nr. 1.37 la regulament

Nr. Cadastral	Suprafata utila (mp)	UAT	Adresa imobilului:
111288-C1	186.6	jud. Ilfov, oras Popesti Leordeni, Strada Drumul Fermei, nr. 110, (Tarla 54/5, Parcela 58, Lot 1)	
Cartea Funciara colectiva nr.		UAT	Popesti Leordeni
Cod unitate individuala (U)		CF individuala	

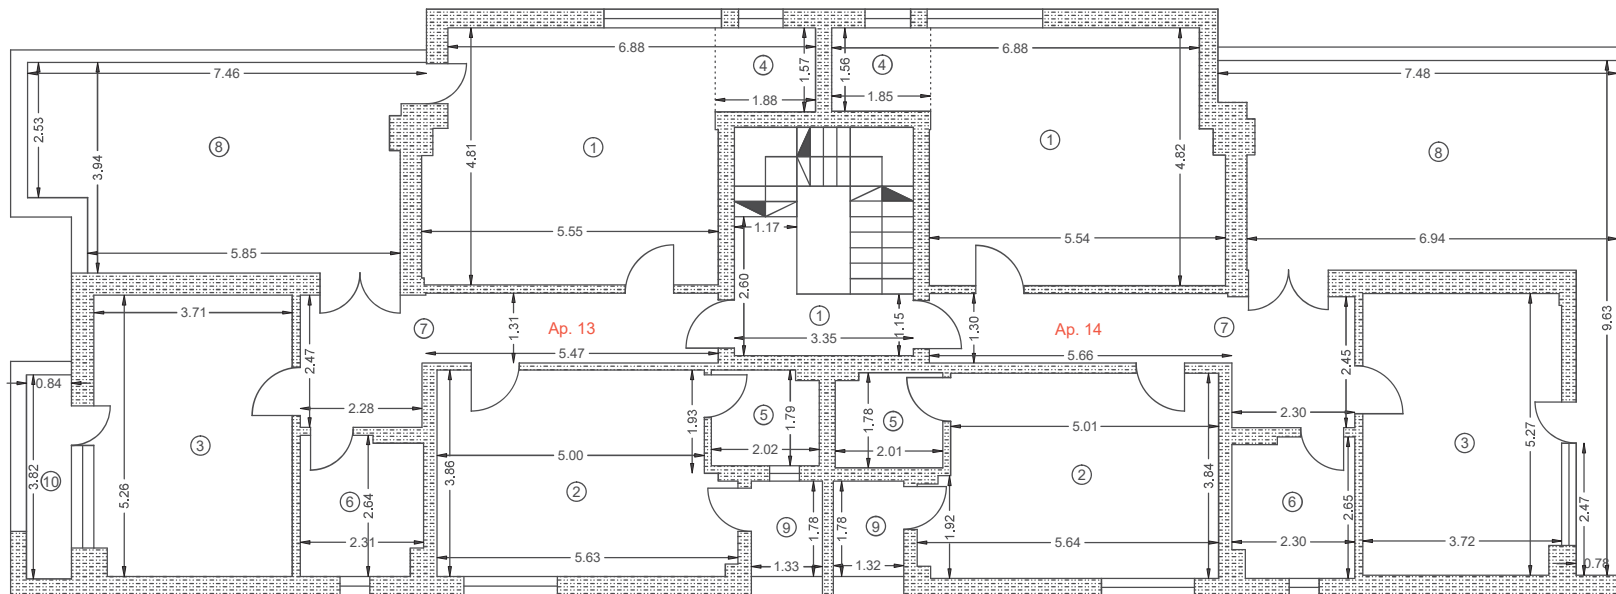

Nr. ap.	Nr. incapere	Denumire incapere	Suprafata (mp)	
13	1	Living+Bucatarie	25.5	
	2	Dormitor	20.4	
	3	Dormitor	19.4	
	4	Debara	3.0	
	5	Baie	3.5	
	6	Baie	5.8	
	7	Hol	12.9	
	Suprafata utila = 90.5mp			
	8	Terasa	26.1	
	9	Balcon	2.4	
10	Logie	3.2		
Suprafata totala = 122.2mp				
14	1	Living+Bucatarie	25.6	
	2	Dormitor	20.3	
	3	Dormitor	19.5	
	4	Debara	2.9	
	5	Baie	3.5	
	6	Baie	5.8	
	7	Hol	13.0	
	Suprafata utila = 90.6mp			
	8	Terasa	32.0	
	9	Logie	2.3	
Suprafata totala = 124.9mp				

Parti Comune	Nr.	Denumire	Suprafata (mp)
	1	Hol de acces	5.5
	Suprafata utila = 5.5mp		
	Suprafata totala = 5.5		

Total	Suprafata Utila =	mp
	186.6	mp
	Suprafata Totala =	252.6 mp

Intocmit:	Receptionat
SC PRINCECAD EXPERT SRL Seria RO-B-J, Nr. 1173, Clasa III ing. MILITARU SILVIU CATALIN Seria RO-MB-F, Nr. 0372, Categoria B Silviu-Catalin Militaru Date: 2022.02.23 11:04:01 +02'00'	Claudiu Burduja Date: 2022.02.24 11:27:28 +02'00'
Data: 04.02.2022	