


# RELEVU PARTER

SCARA 1:100

Anexa Nr. 1.37 la regulament

Nr. Cadastral	Suprafata utila (mp)	UAT	Adresa imobilului:
111288-C1	209.7	jud. Ilfov, oras Popesti Leordeni, Strada Drumul Fermei, nr. 110, (Tarla 54/5, Parcela 58, Lot 1)	
Cartea Funciara colectiva nr.		UAT	Popesti Leordeni
Cod unitate individuala (U)		CF individuala	

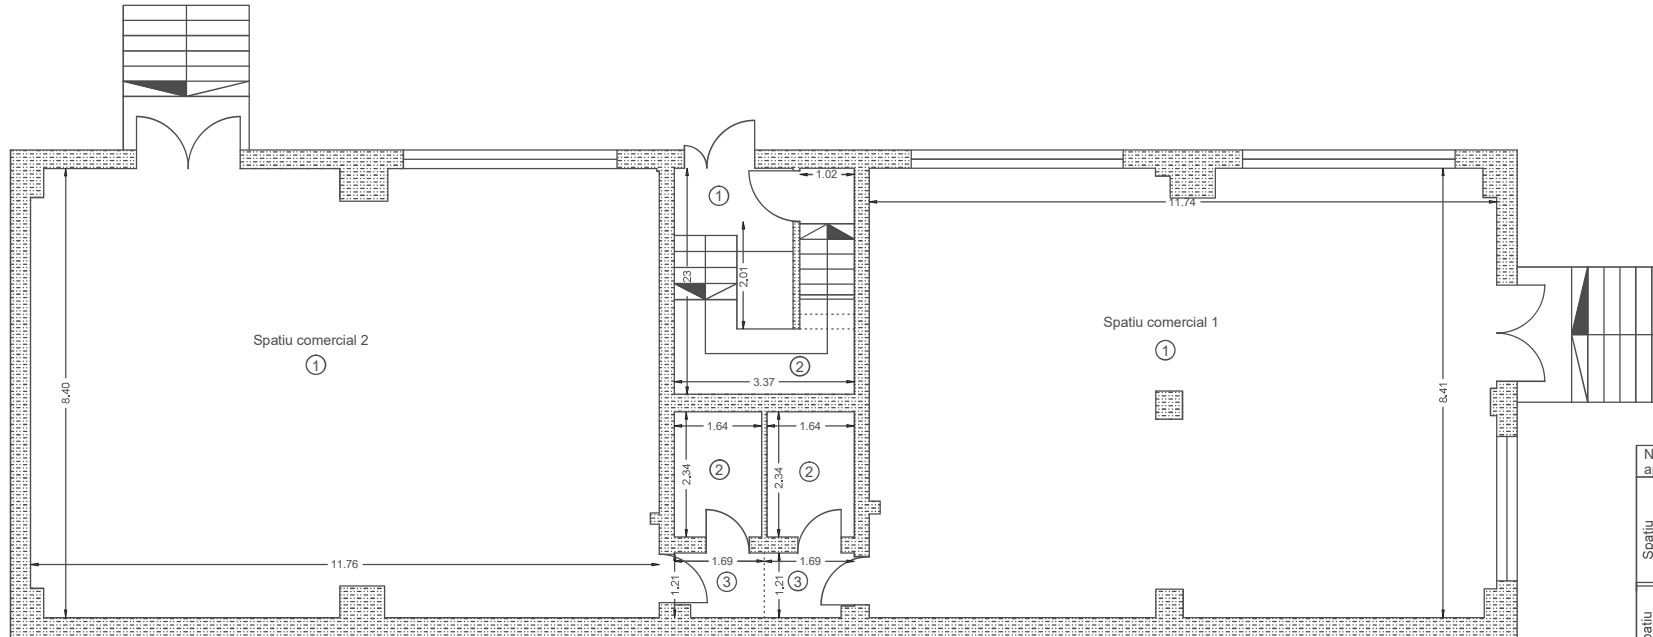

Nr. ap.	Nr. incaperi	Denumire incaperi	Suprafata (mp)
Spatiu comercial 1	1	Spatiu comercial	97.6
	2	Baie	3.8
	3	Hol	2.0
Suprafata utila = 103.4mp			
Suprafata totala = 97.4mp			
Spatiu comercial 2	1	Spatiu comercial	97.4
	2	Baie	3.8
	3	Hol	2.0
Suprafata utila = 103.2mp			
Suprafata totala = 103.2mp			

Parti Comune	Nr. incaperi	Denumire incaperi	Suprafata (mp)
1		Hol de acces	3.1
		Suprafata utila = 3.1mp	
2		Casa Scarii	9.2
Suprafata totala = 12.3mp			

Total	Suprafata Utila =	209.7 mp
	Suprafata Totala =	218.9 mp

Intocmit:	Receptionat
SC PRINCECAD EXPERT SRL Seria RO-B-J, Nr. 1173, Clasa III ing. MILITARU SILVIU CATALIN Seria RO-MB-F, Nr. 0372, Categoria B  <b>Silviu-Catalin Militaru</b> Digitally signed by Silviu-Catalin Militaru Date: 2022.02.23 11:02:50 +02'00' Data: 04.02.2022	<b>Claudiu Burduja</b> Digitally signed by Claudiu Burduja Date: 2022.02.24 11:26:43 +02'00'